


LOCATION PLAN

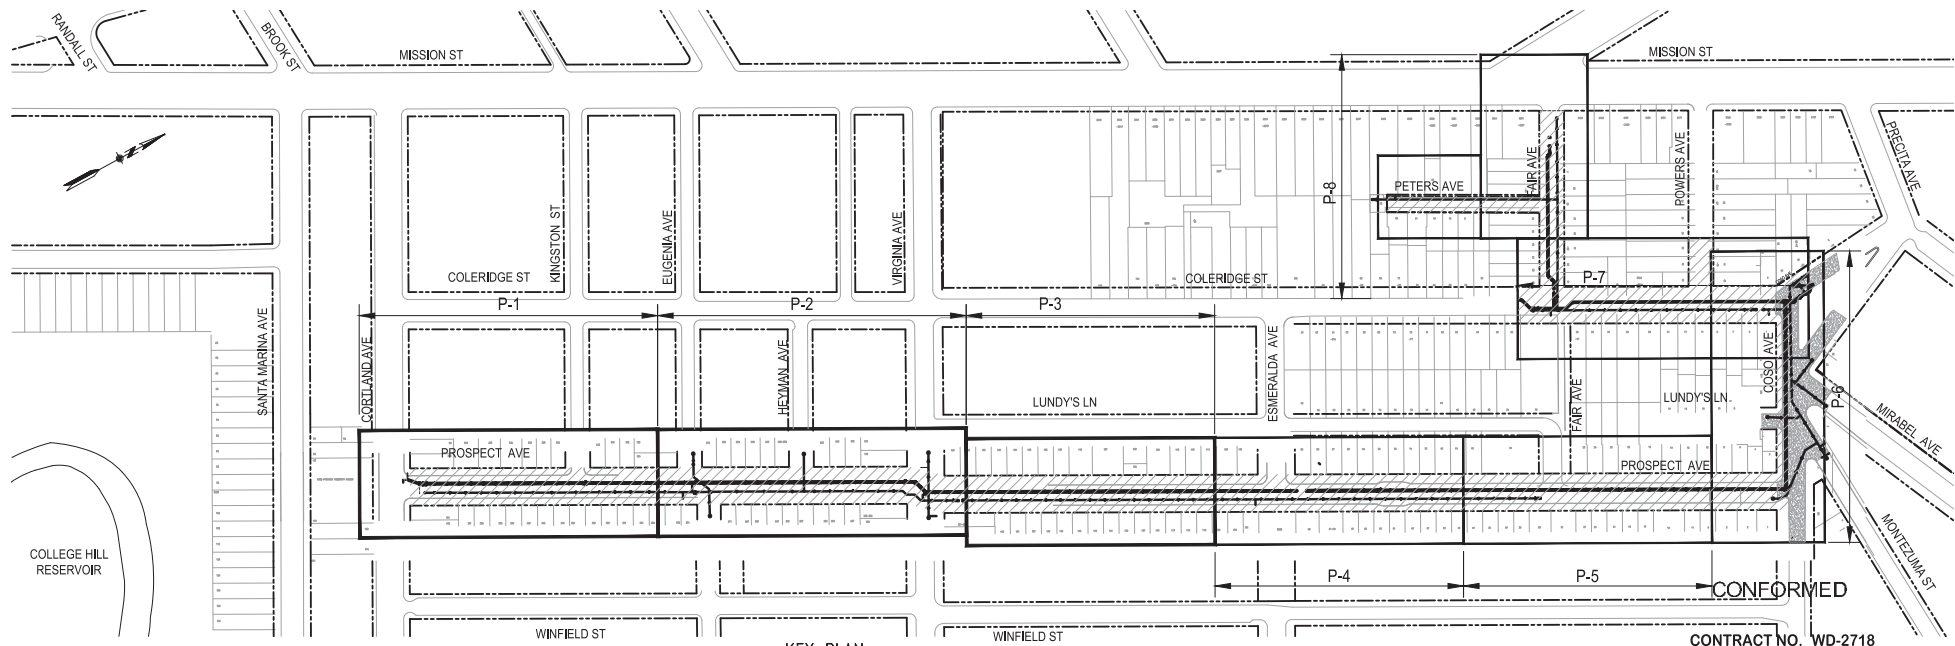

KEY PLAN
1" = 100'

CONTRACT NO. WD-2718

CITY AND COUNTY OF SAN FRANCISCO
PUBLIC UTILITIES COMMISSION
 INFRASTRUCTURE DIVISION
 ENGINEERING MANAGEMENT BUREAU
 8-INCH DIP AND 24-INCH ERDIP WATER MAIN INSTALLATION ON
 PROSPECT, FAIR AND COSO AVENUES AND COLERIDGE STREET

LOCATION AND KEY PLAN

CHECKED / APPROVED	BY/RT	DRAWN	RS
SECTION MANAGER	T. Loo	DESIGNED	RT
SCALE	AS SHOWN	DATE	JUNE 2020
APPROVED	<i>[Signature]</i>	APPROVED	<i>[Signature]</i>
MANAGER, ENGINEERING MANAGEMENT BUREAU		MANAGER, CITY DISTRIBUTION DIVISION	

REFERENCES
 GATE BOOK PAGES, PLANS,
 SURVEY NOTES, ETC., USED
 GATE BOOK PAGES
 NO. 106,158
 ELEVATION DATUM
 SF CITY



NO.	DATE	DESCRIPTION	BY	APPROV.

PLAN NO.	G-2	DRAWING FILE NO.	E-32131	REVISION NO.	0
----------	-----	------------------	---------	--------------	---

